



Flyway Diagram City of Eau Claire

A 6 feet tall flyway barrier shall shield any part of a property line that is within 25 feet of a hive. The flyway barrier shall consist of a wall, fence, dense vegetation or a combination thereof and it shall be positioned to transect both legs of a triangle extending from an apex at the hive to each end point of the part of the property line to be shielded.

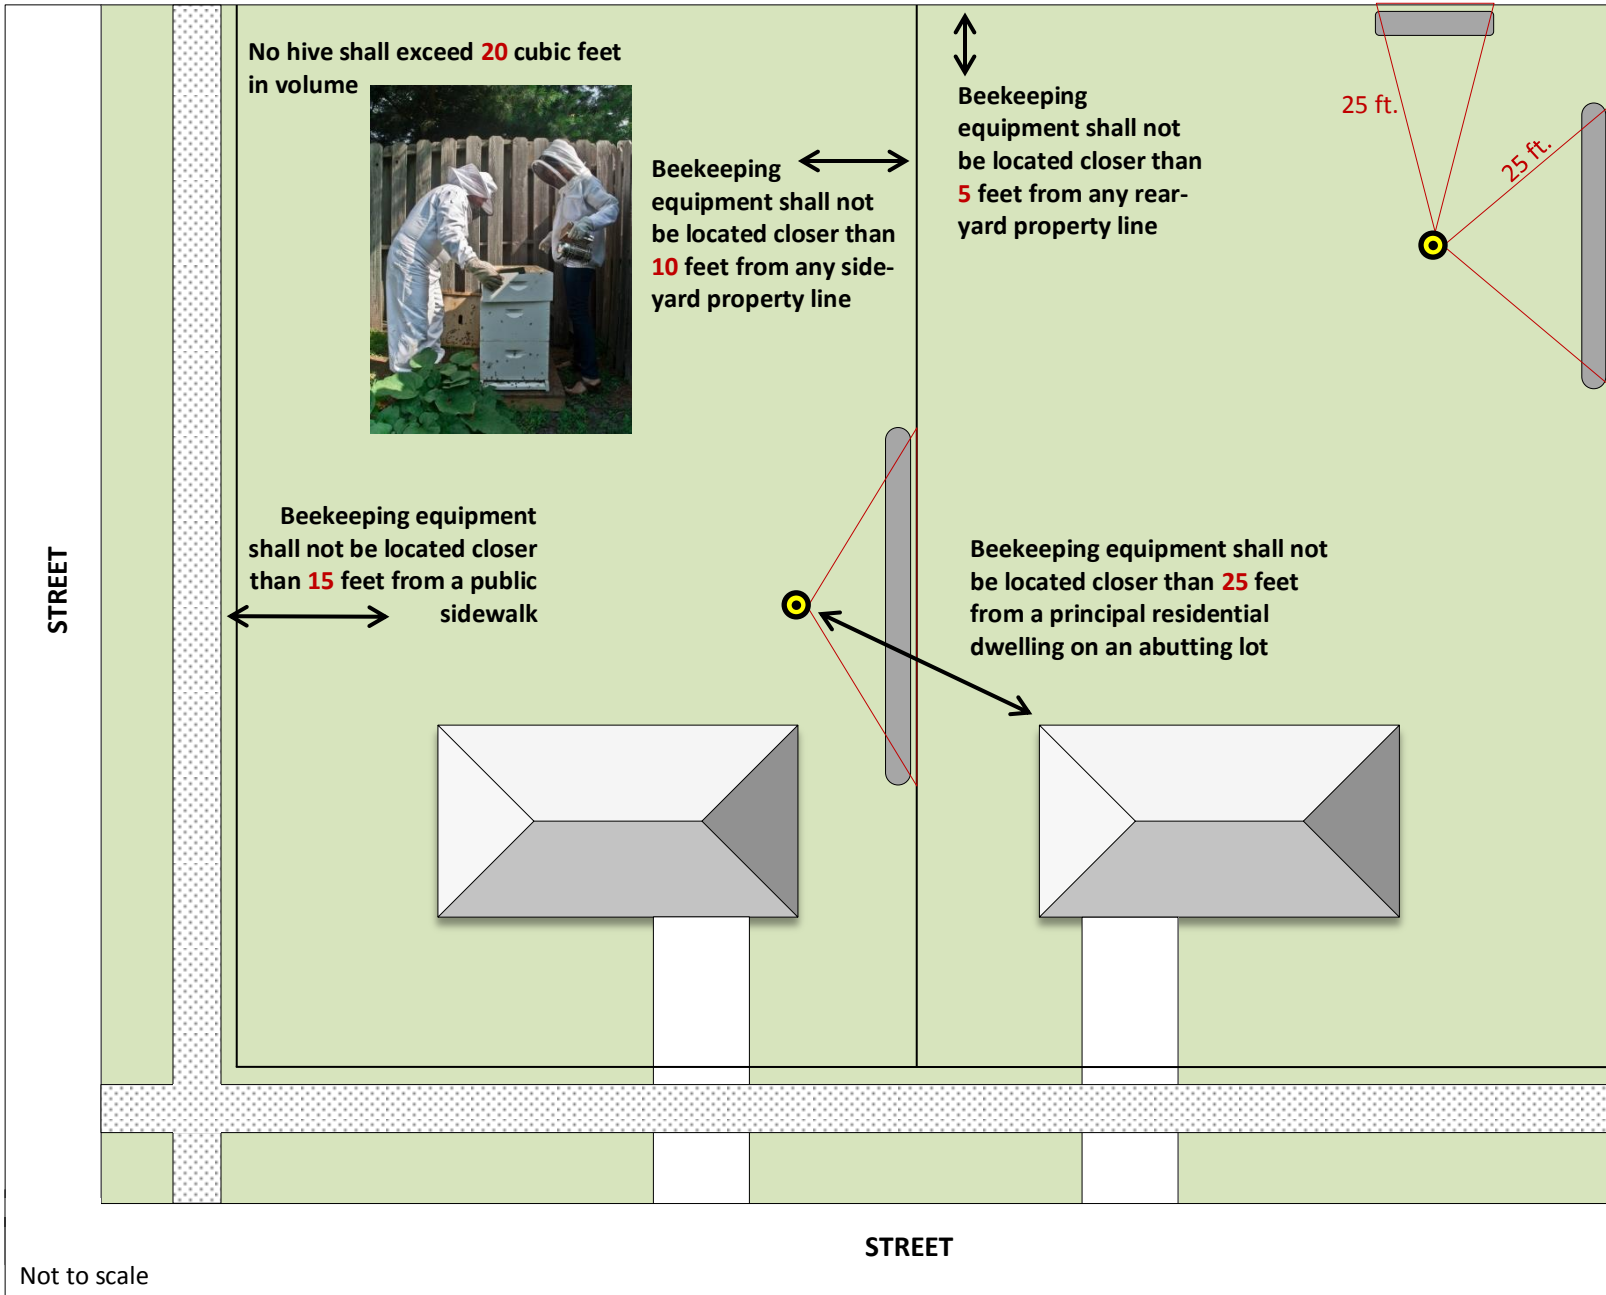

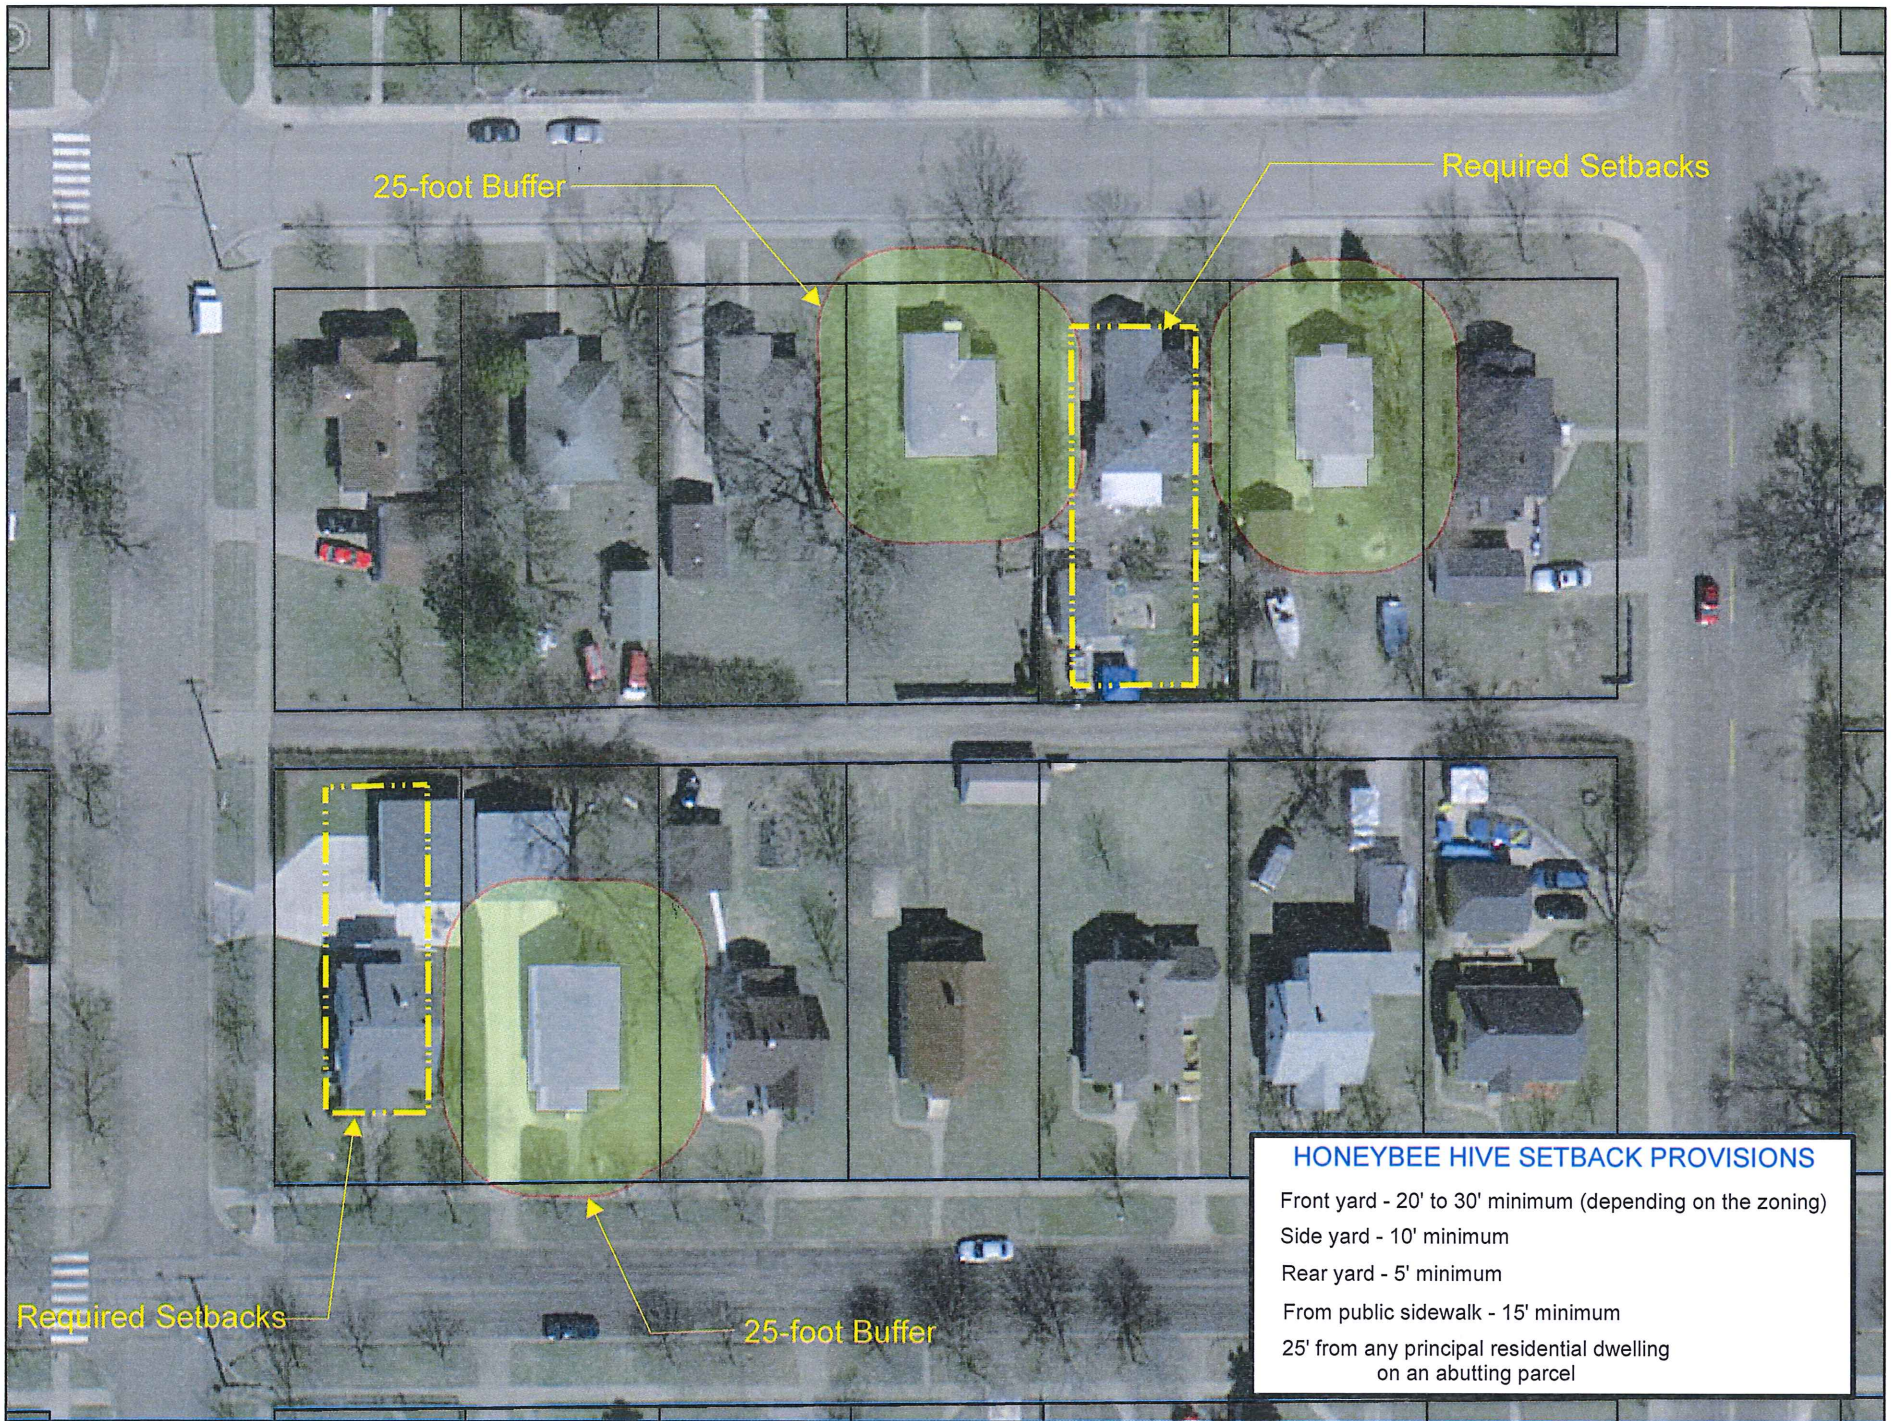

25-foot Buffer


Required Setbacks

Required Setbacks

25-foot Buffer

HONEYBEE HIVE SETBACK PROVISIONS


- Front yard - 20' to 30' minimum (depending on the zoning)
- Side yard - 10' minimum
- Rear yard - 5' minimum
- From public sidewalk - 15' minimum
- 25' from any principal residential dwelling on an abutting parcel

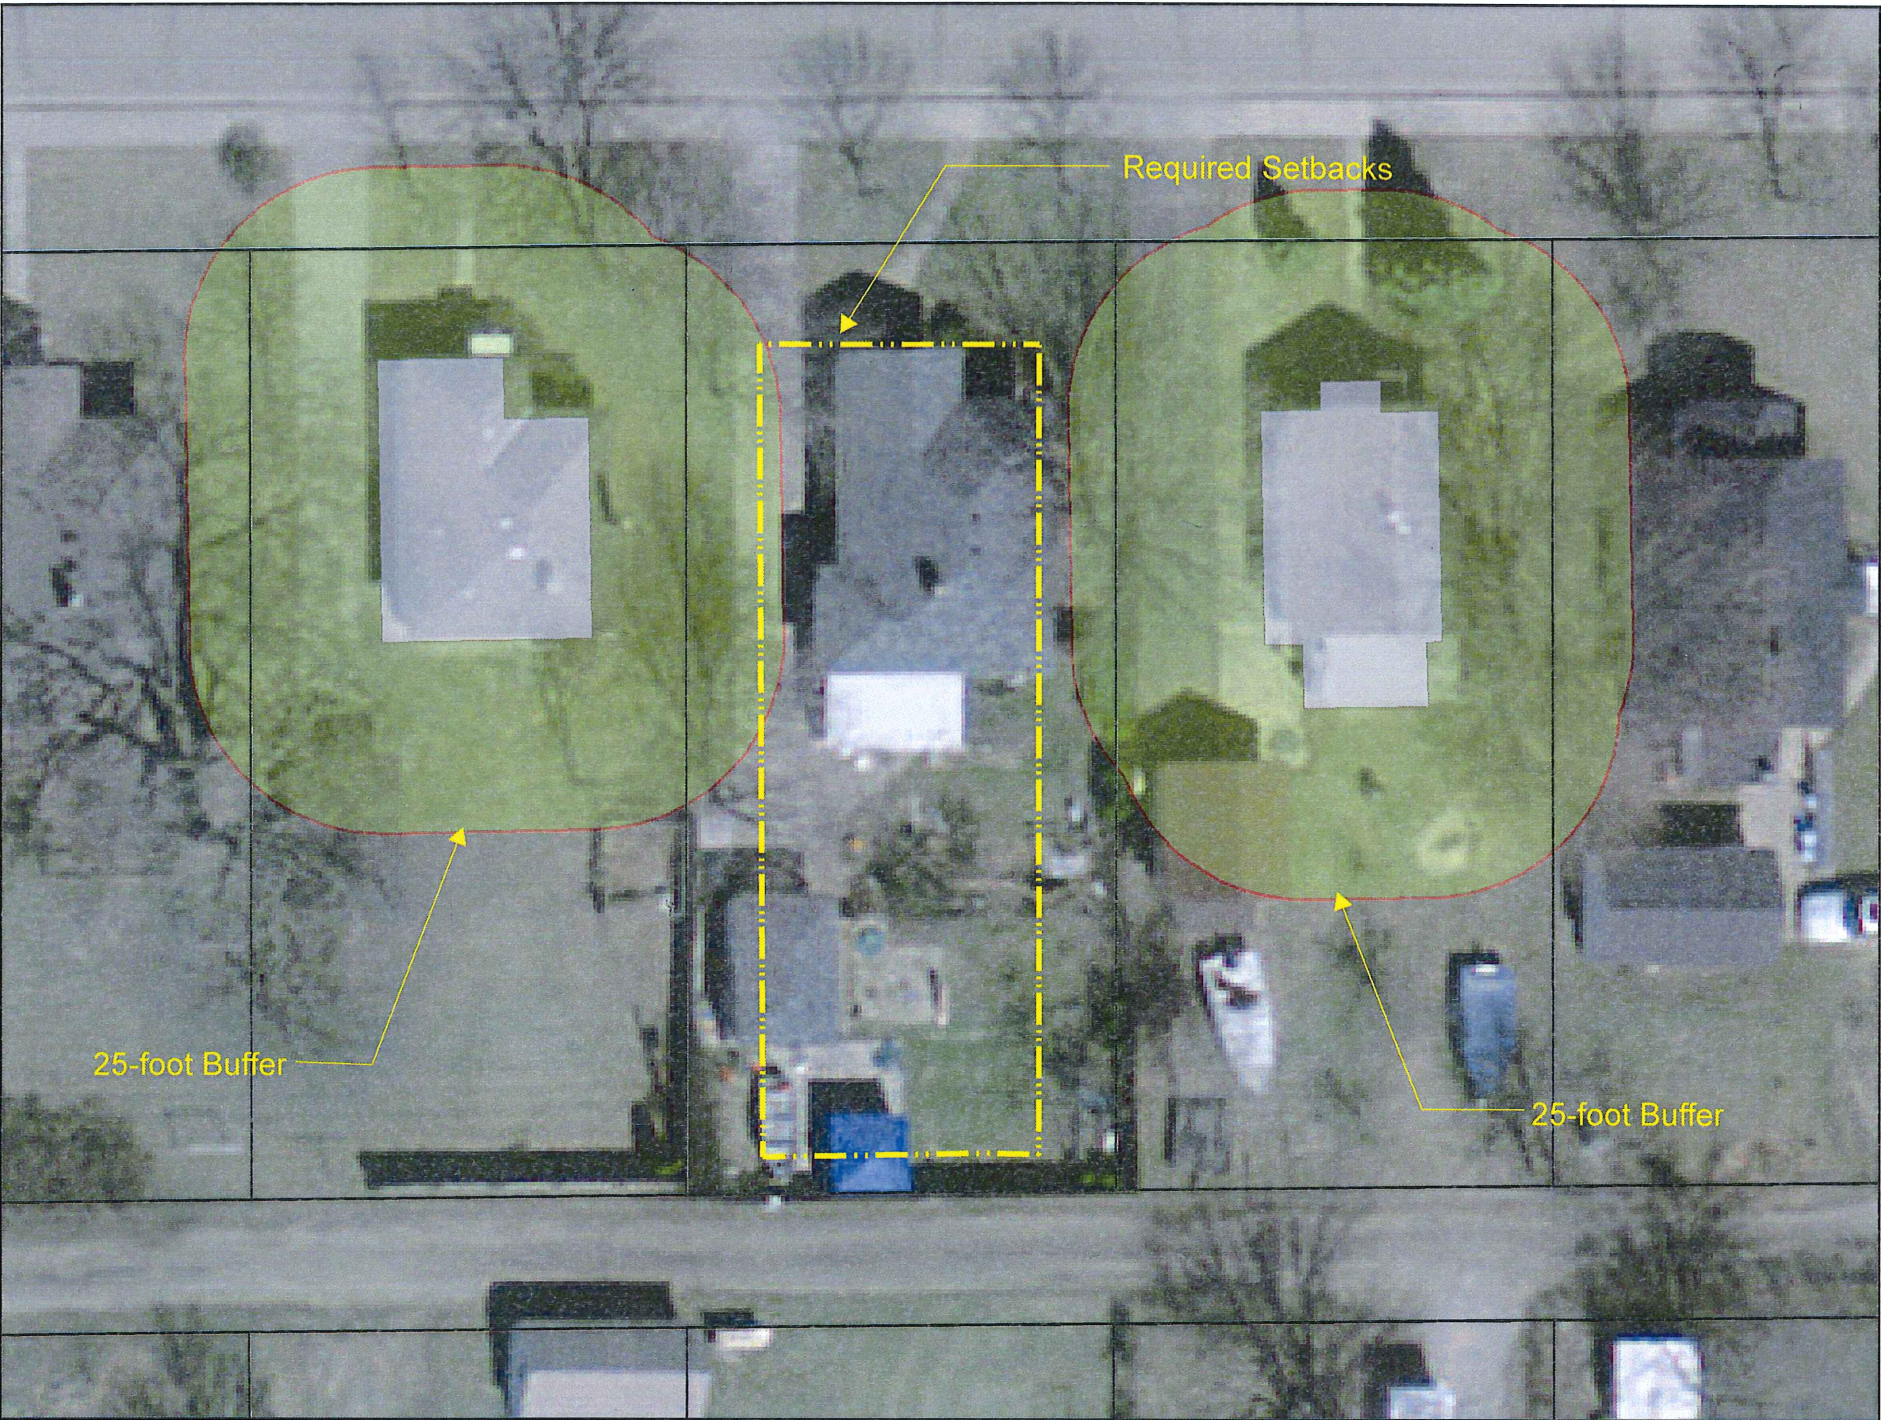

Required Setbacks

25-foot Buffer

25-foot Buffer

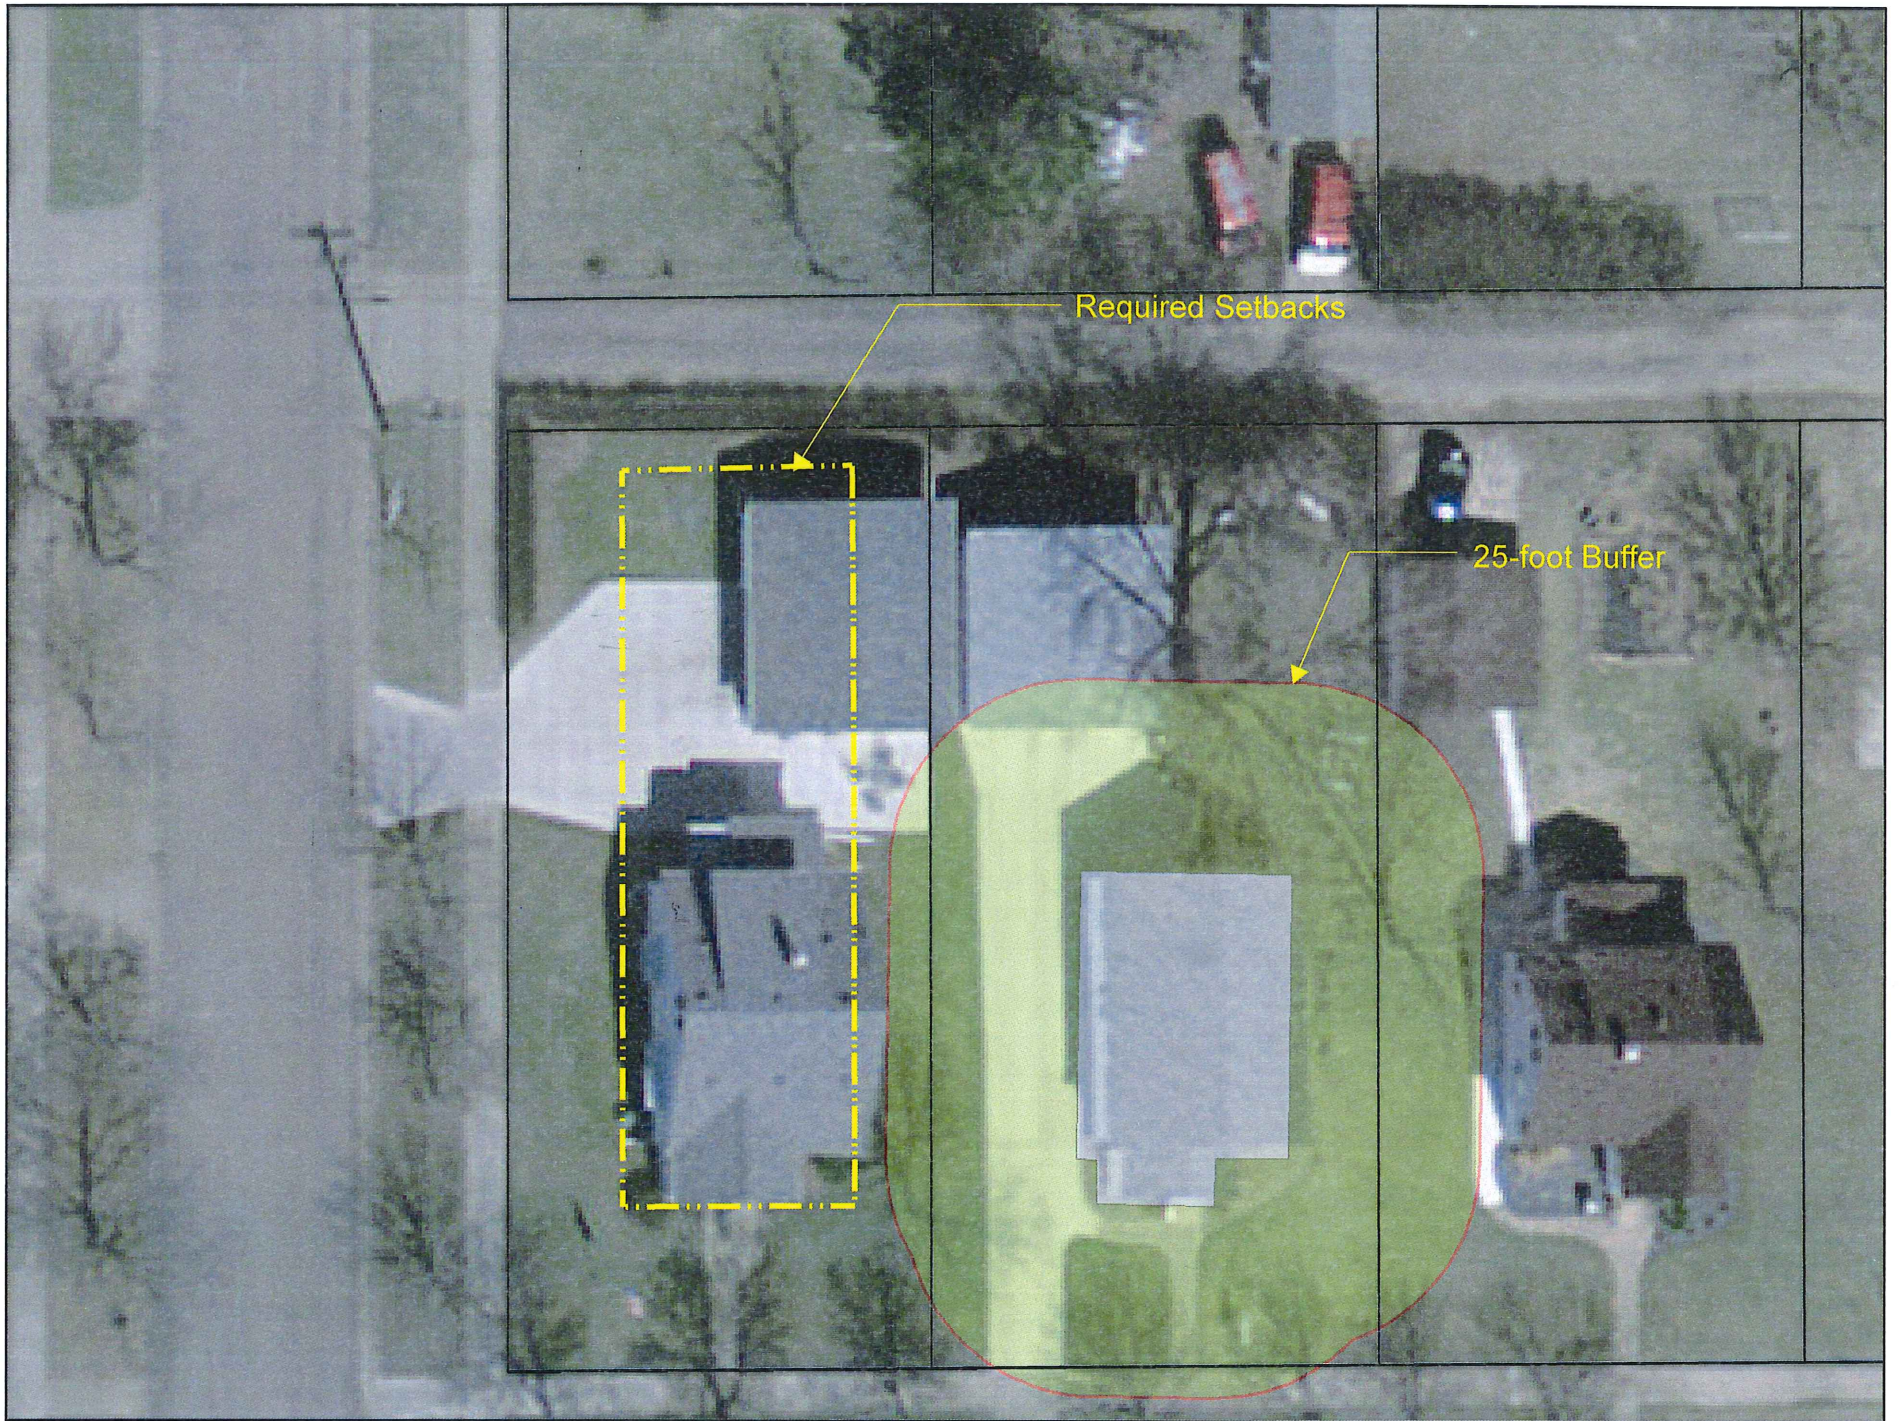

Required Setbacks

25-foot Buffer