


**Municipal Ordinance requires that all trees along streets be planted and maintained to meet public requirements**

Hedges are not allowed between the sidewalk and curb, and must be planted at least 5 feet in back of the sidewalk

No tree plantings or solid hedges in these zones. Individual shrubs shall not exceed 30 inches in height.

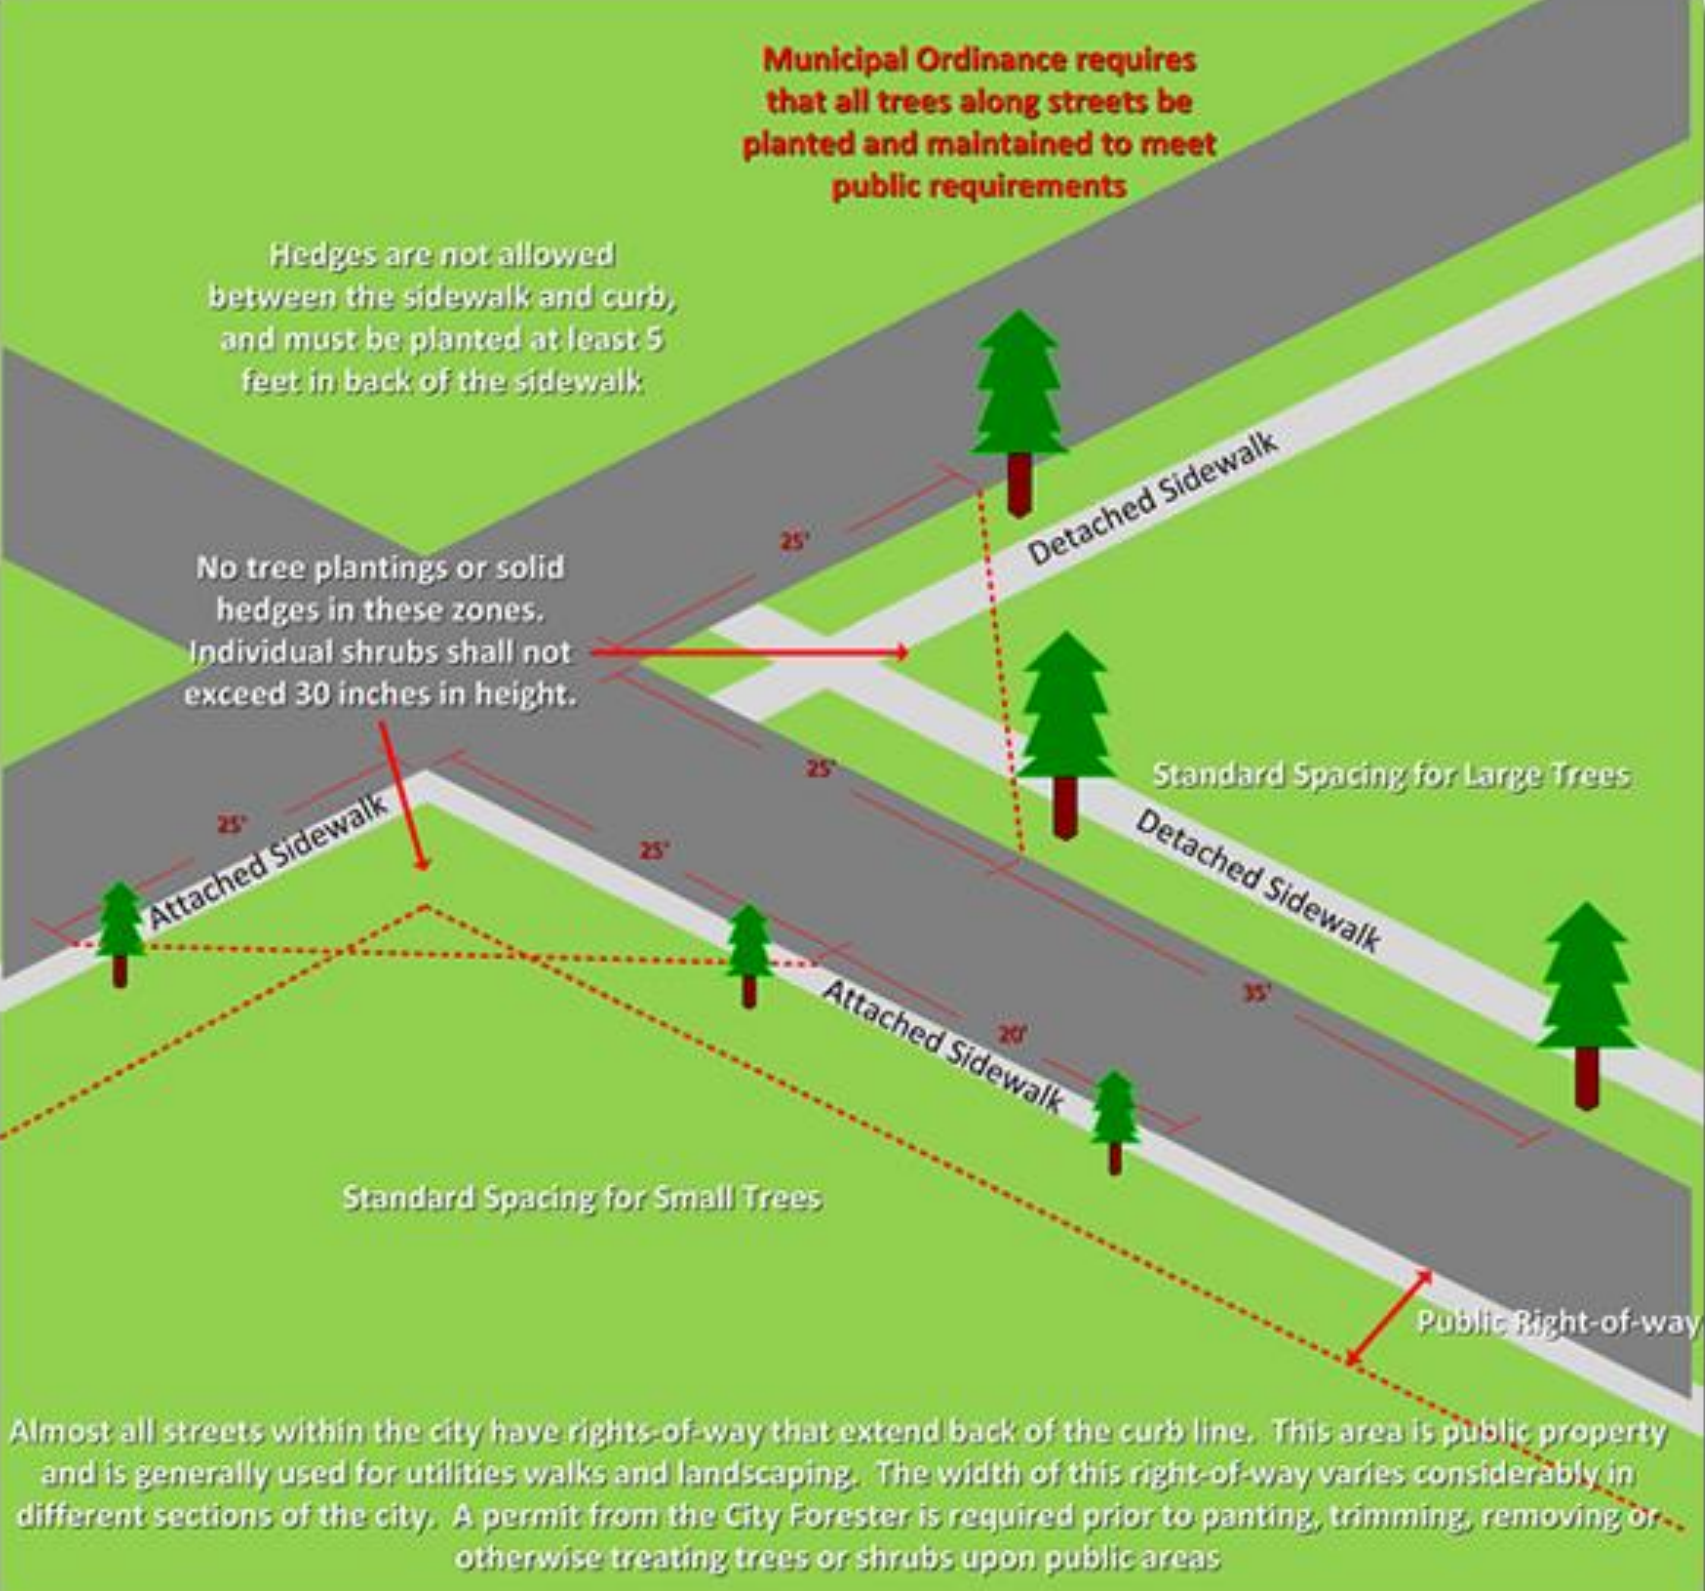

Standard Spacing for Small Trees

Standard Spacing for Large Trees

Public Right-of-way

Almost all streets within the city have rights-of-way that extend back of the curb line. This area is public property and is generally used for utilities walks and landscaping. The width of this right-of-way varies considerably in different sections of the city. A permit from the City Forester is required prior to planting, trimming, removing or otherwise treating trees or shrubs upon public areas